


AC Layout Plan of Jolshiri Branch, Narayanganj (Proposed)

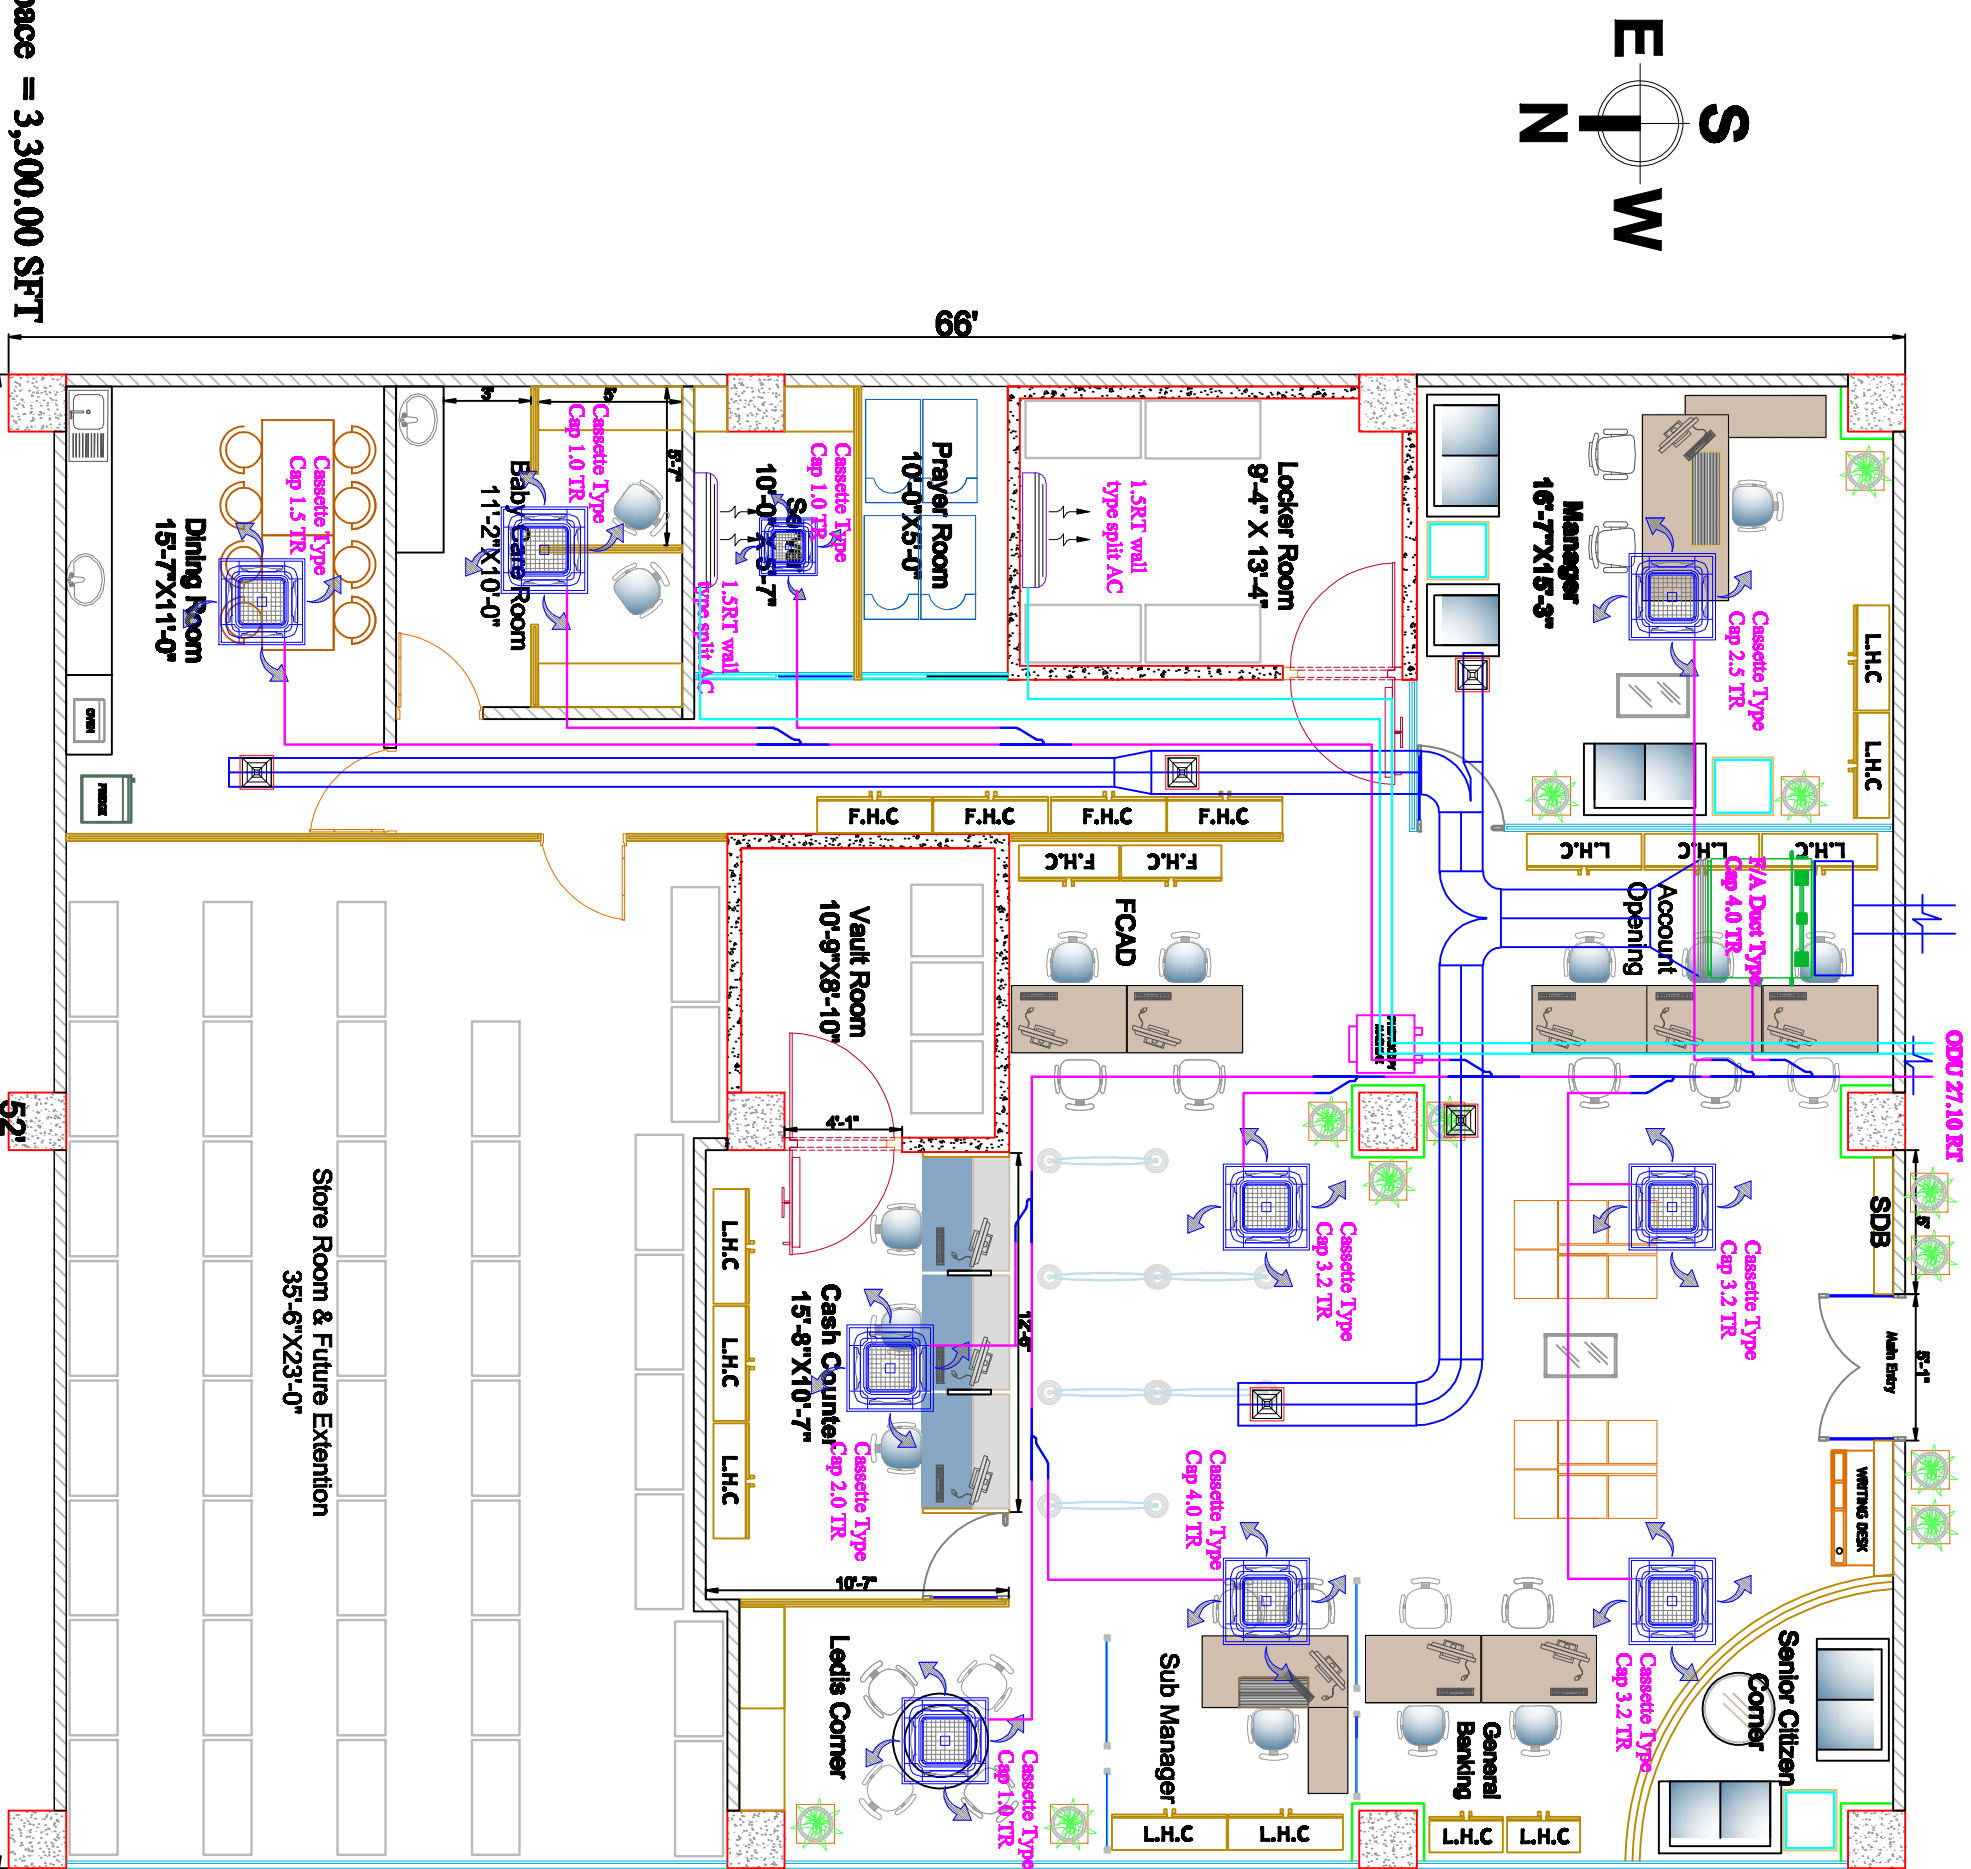

Total Space = 3,300.00 SFT